


EX.12

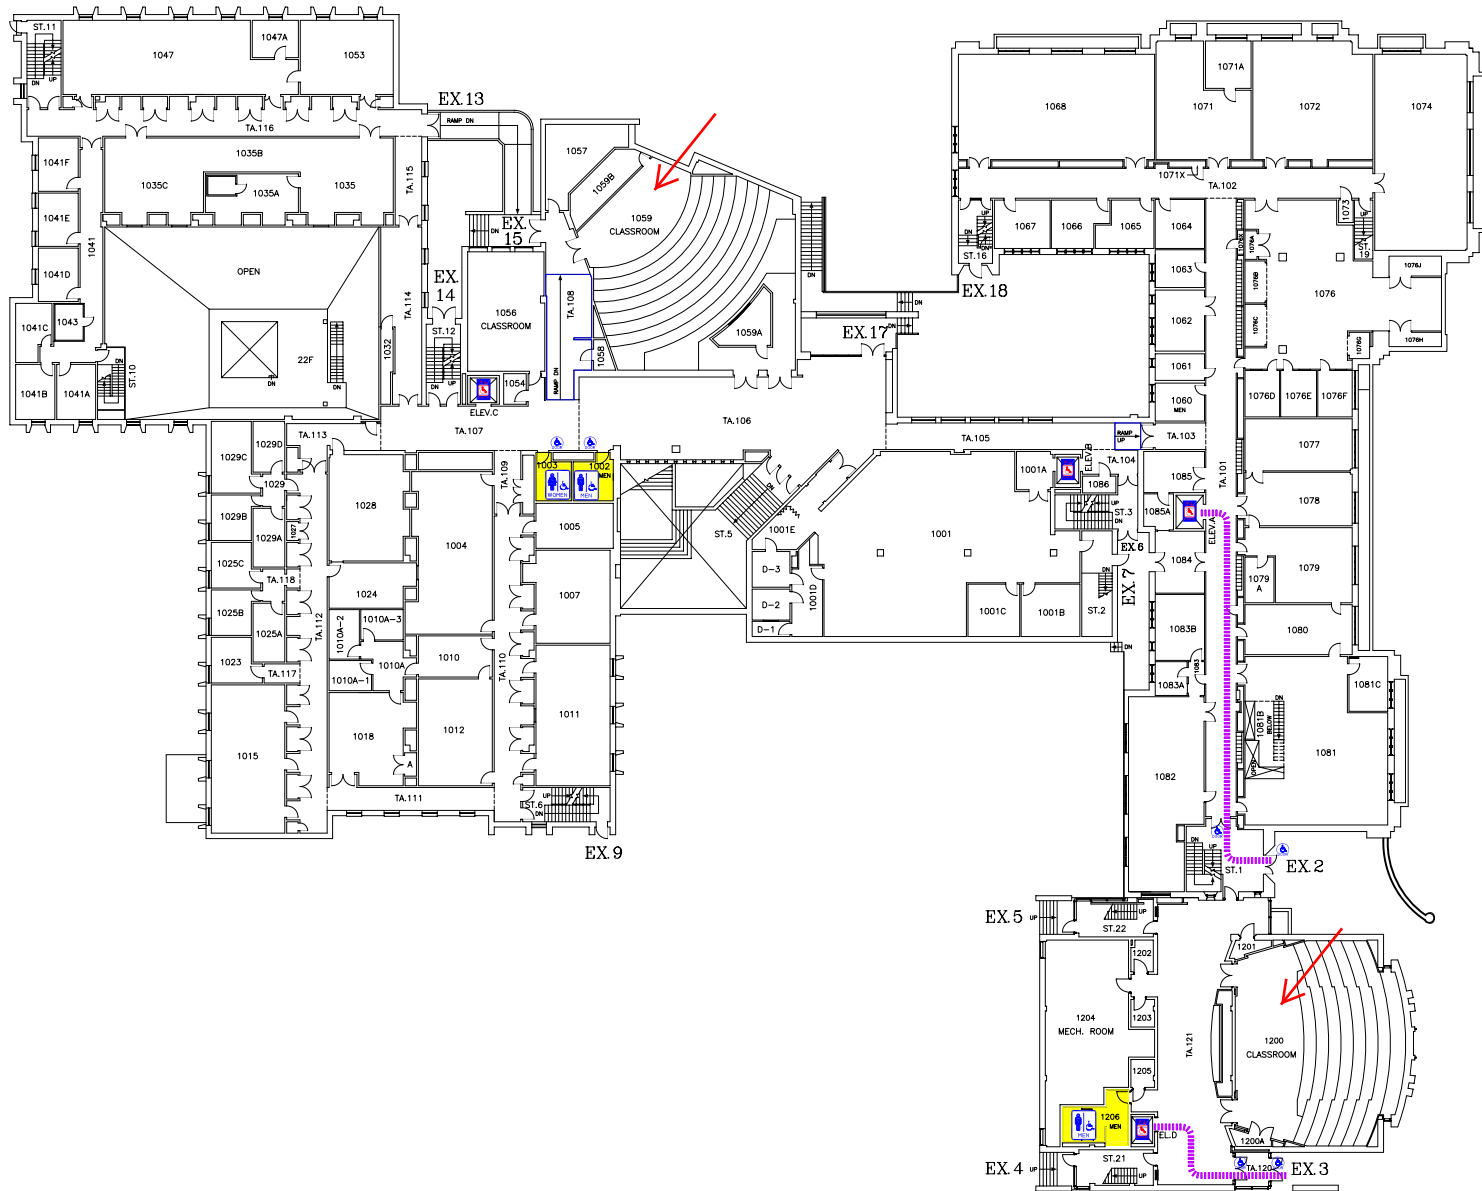

THE UNIVERSITY of WESTERN ONTARIO  
PHYSICAL PLANT DEPARTMENT



SCALE  
DATE  
2007-05-16  
DRAWN  
R. THOMAS  
CHECKED  
APPROVED

Facilities Engineering & Construction

SCALE 0 15 30 45 60 75 90 105 120 135 150  
MINIATURE FLOOR PLAN - LEVEL 02  
(FIRST FLOOR PLAN)

DWG FILE No.  
ESB/MIN  
GEODETIC ELEV.


SPENCER ENGINEERING

SHEET  
02



THE UNIVERSITY of WESTERN ONTARIO  
PHYSICAL PLANT DEPARTMENT

SCALE	DATE
2006-10-02	DRAWN
R. THOMAS	CHECKED
	APPROVED

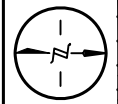

Facilities Engineering & Construction

SCALE	DWG FILE No.
0 15 30 45 60 75 90 105 120 135 150	ESB/MIN

MINIATURE FLOOR PLAN - LEVEL 03  
(SECOND FLOOR PLAN)

SPENCER ENGINEERING

SHEET  
03